

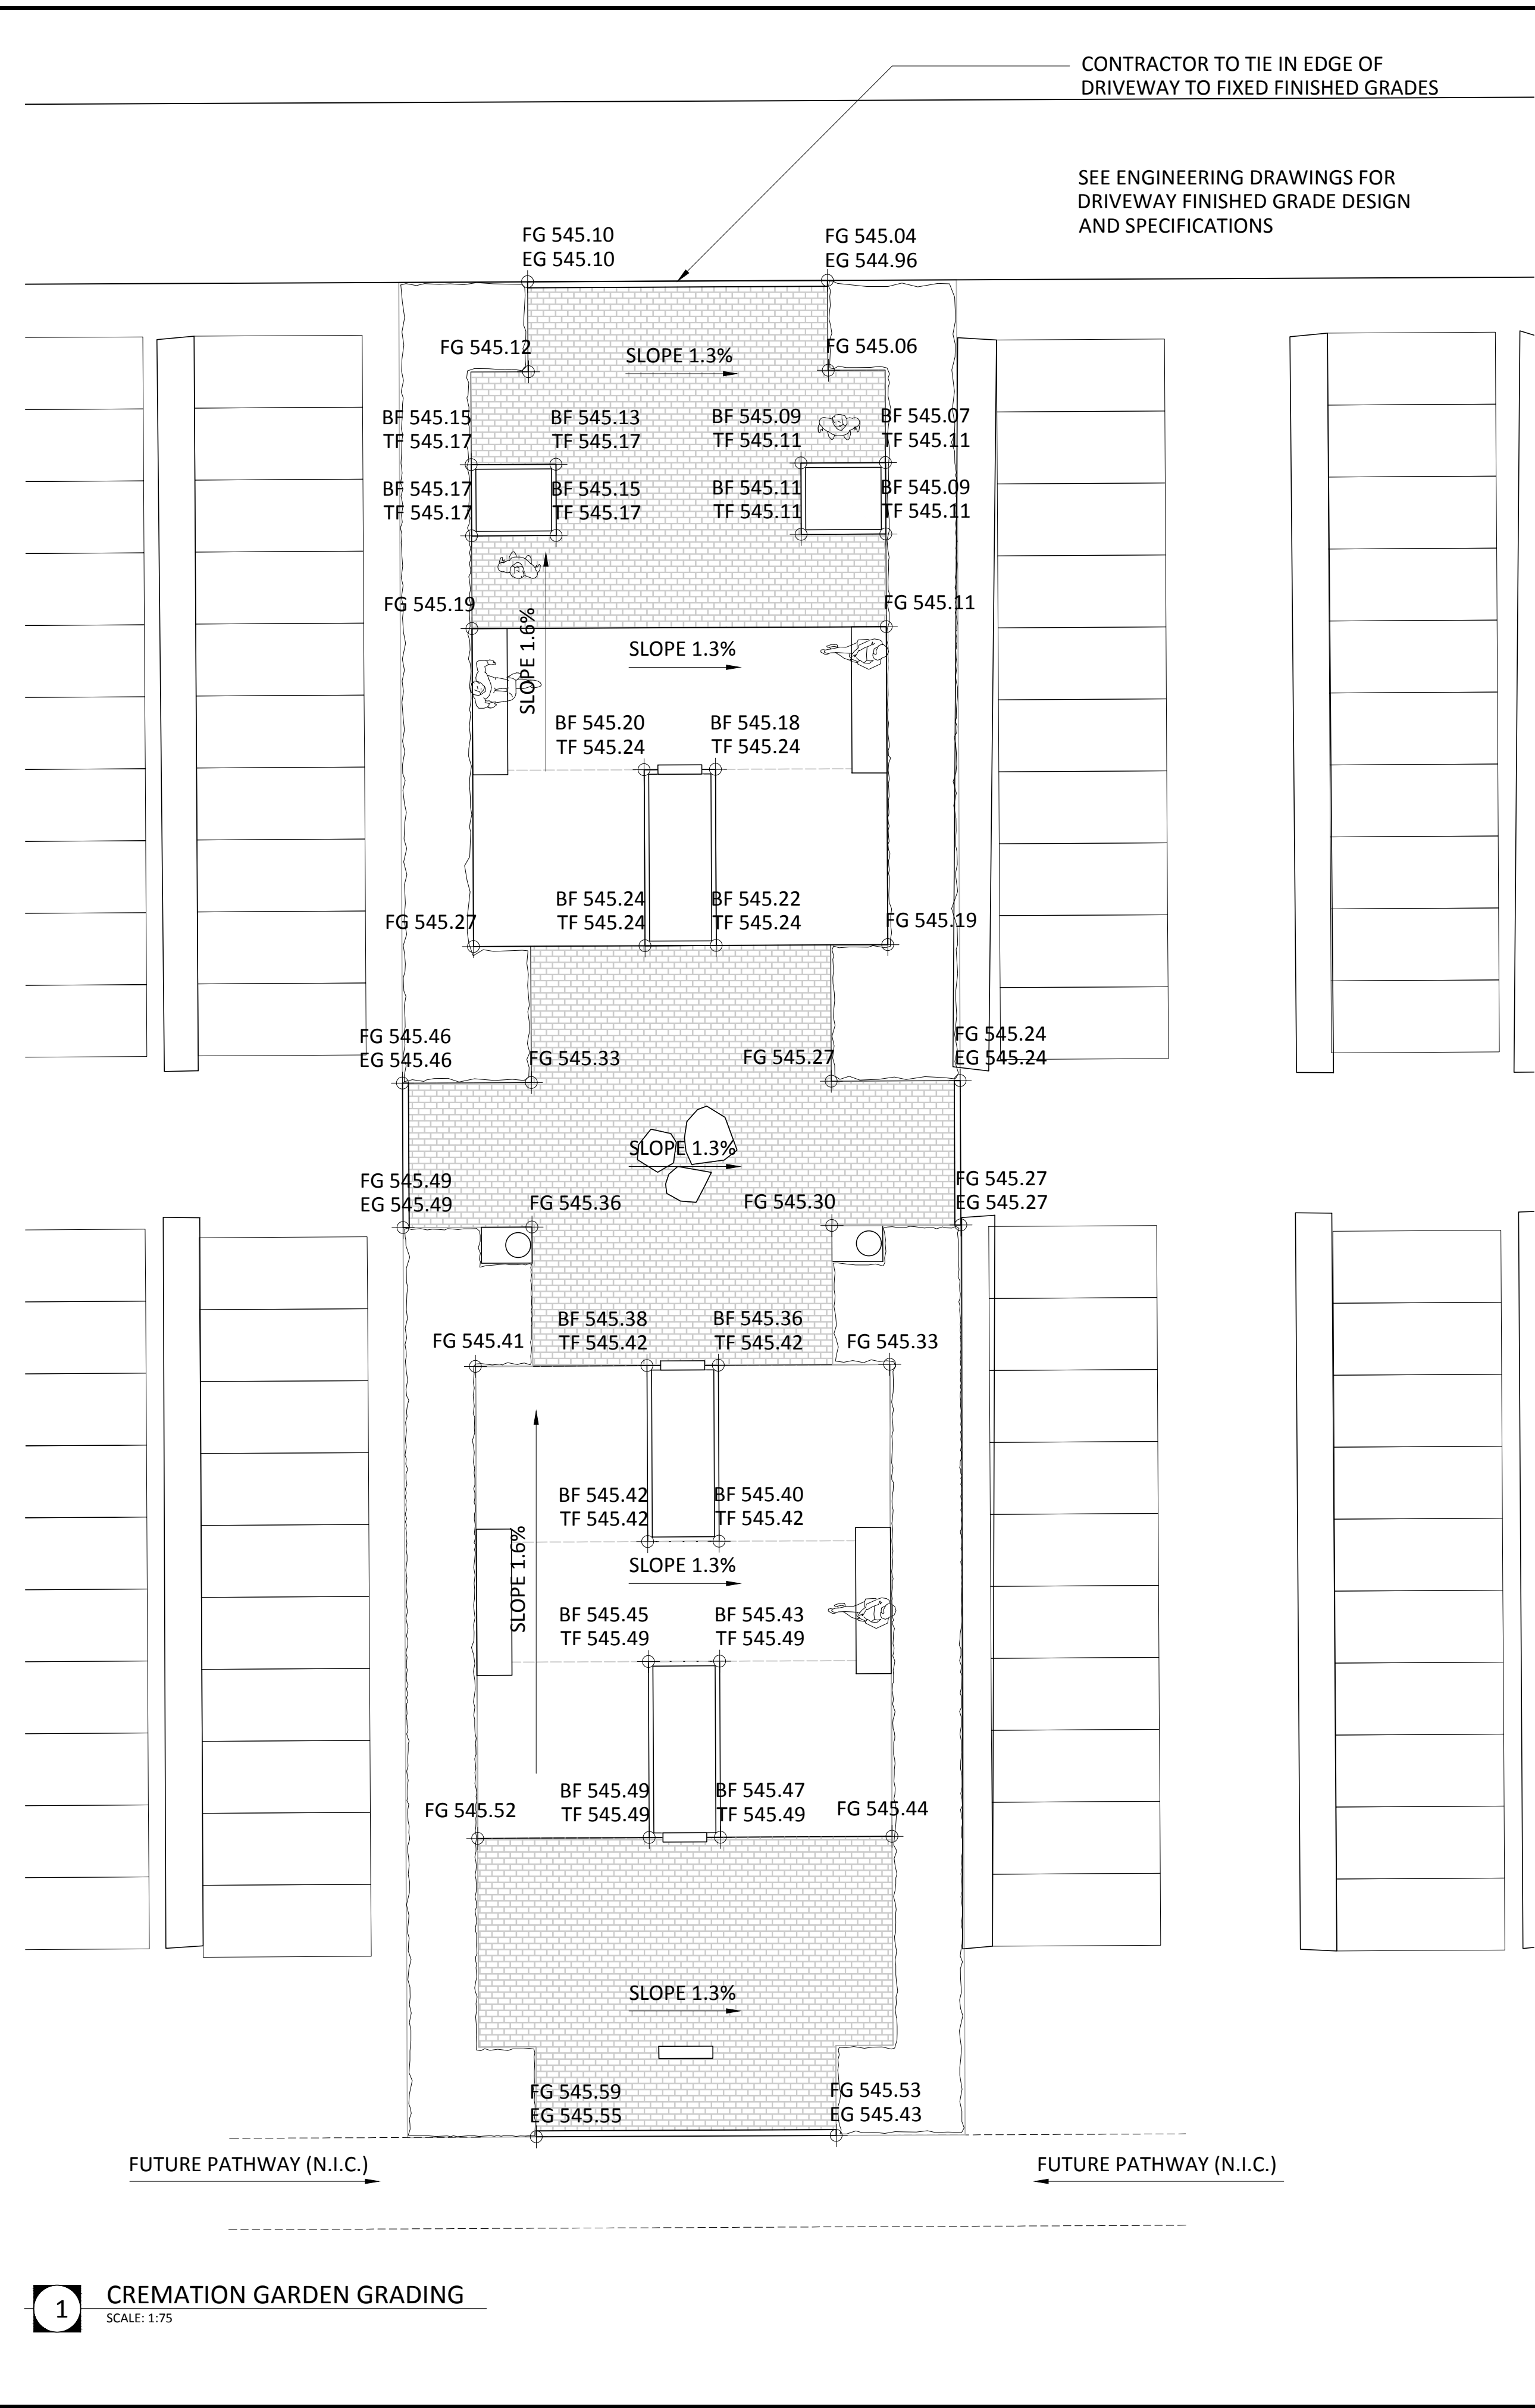


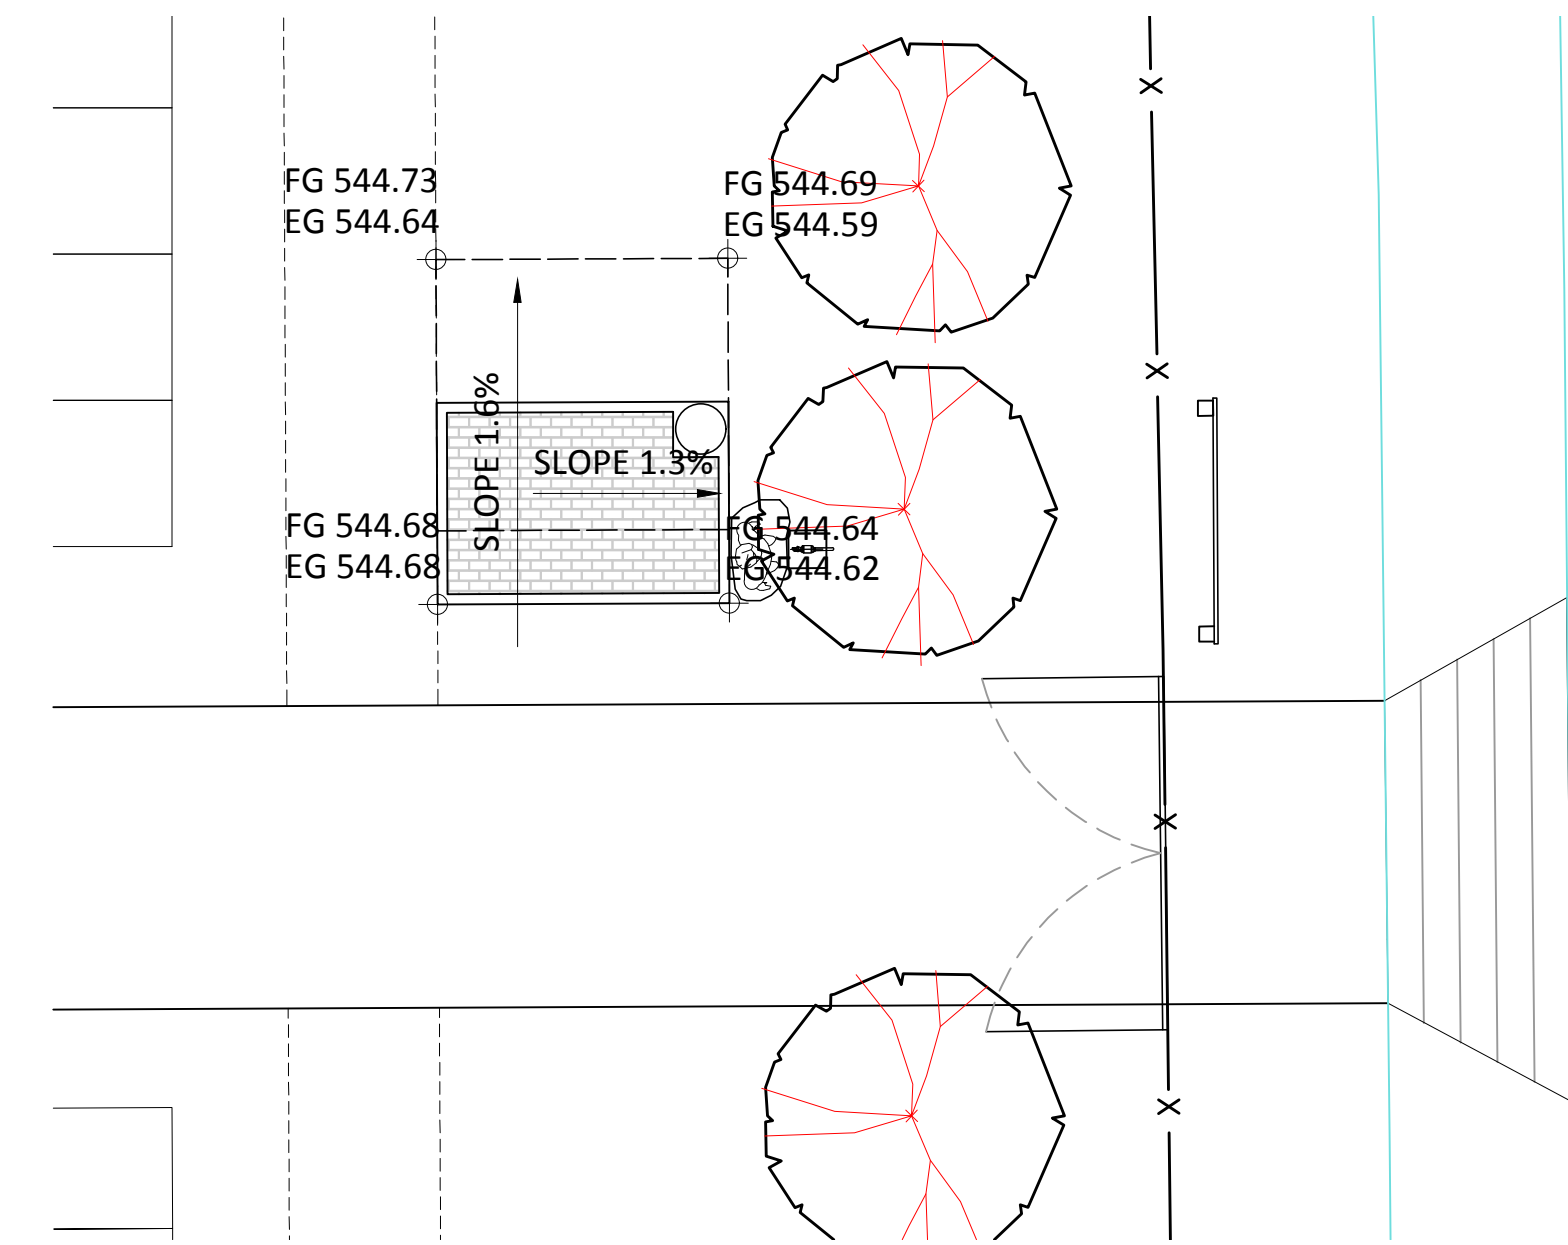

1 CREMATION GARDEN GRADING
SCALE: 1:75

- NOTES:
1. REFER TO CIVIL DRAWINGS FOR GRADING OF CEMETERY DRIVEWAY AND STORAGE PAD.
 2. NOTIFY THE CONTRACT ADMINISTRATOR IMMEDIATELY IF ANY CONFLICTS BETWEEN SURFACE STRUCTURE AND PROPOSED IMPROVEMENTS ARE DISCOVERED.
 3. THE CONTRACTOR SHALL NOT ENCROACH UPON OR DISTURB IN ANY WAY ADJACENT GRAVES OR MARKERS THROUGH THE COURSE OF THE WORK.

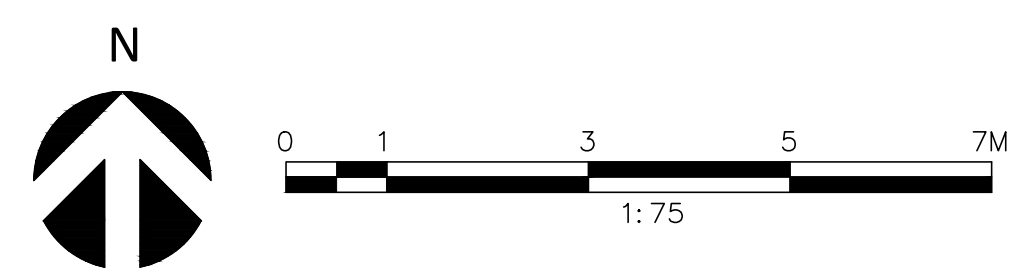

2 KIOSK GRADING
SCALE: 1:75

LEES+ ASSOCIATES
Landscape Architects
509-318 Homer Street Vancouver British Columbia Canada V6B 2Y2
Tel: (604) 899-3806 Fax: (604) 899-3805 Web: www.leesassoc.ca Email: info@lees.ca

COPYRIGHT RESERVED
This plan and design are, and at all times remain the exclusive property of LEES+Associates and cannot be used or reproduced without written consent. Contractors shall verify and be responsible for all dimensions and conditions on the job. This office shall be informed of any discrepancies from the dimensions and conditions shown on the drawing.

Revisions			
No.	Date	Status	By
1	JUN. 27, 2018	50% SET ISSUED FOR REVIEW	AM
2	JUL. 17, 2018	90% SET ISSUED FOR REVIEW	AM
3	AUG. 8, 2018	ISSUED FOR TENDER	AM
4	SEPT. 6, 2019	ISSUED FOR CONSTRUCTION	RC

The Alberta Association of Landscape Architects

Heidi Redman

ISSUED FOR CONSTRUCTION

Client

City of Cold Lake

Project

LAKEVIEW CEMETERY CREMATION GARDEN

Drawing Title

GRADING PLAN

Date	AUGUST, 2018	ELAC Project No.	18-151
Scale (On 22 x 34 Inch Sheet)	1:75	Drawing No.	L3.0
Drawn By	AM		
Checked	RC/HR		