

NOTE:

ALL EXTERIOR DIMENSIONS ARE TO FACE OF CONCRETE OR FACE OF STUD, UNLESS OTHERWISE NOTED.

ALL INTERIOR DIMENSIONS ARE TO FACE OF STUD, UNLESS OTHERWISE NOTED.

ALL STRUCTURAL BEAMS, COLUMNS, TRUSSES AND FOUNDATIONS TO BE AS PER STRUCTURAL ENGINEER'S DRAWINGS AND SPECIFICATIONS.


DO NOT SCALE DRAWINGS.

ALL WINDOW, MAN DOORS, AND OVERHEAD DOOR SIZES ARE ACTUAL SIZES. FOR ROUGH OPENING CONFIRM WITH DOOR & WINDOW MANUFACTURER.


ALL DOOR & WINDOW DIMENSIONS ARE TO CENTER OF OPENINGS UNO.

PROJECT CRISIS CENTER
DOG SHELTER
DRAWING BUILDING
ELEVATIONS


BL	
DRAWN	CHECKED
JUL 29/19	
DATE	SCALE
19-031	A2
PROJECT NO.	SHEET NO.

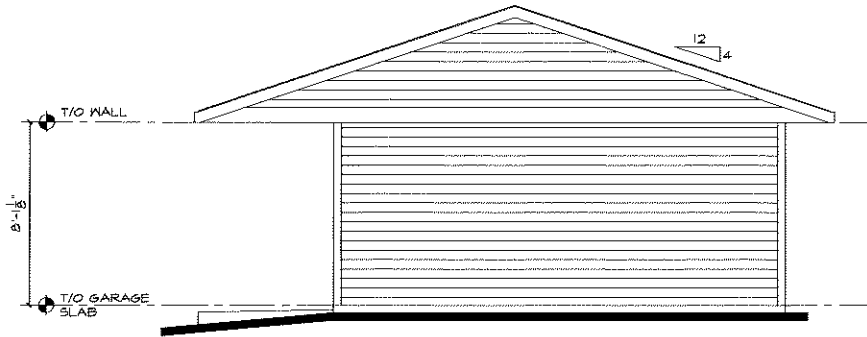


1 BUILDING ELEVATION
A2 SCALE: 3/16" = 1'-0"

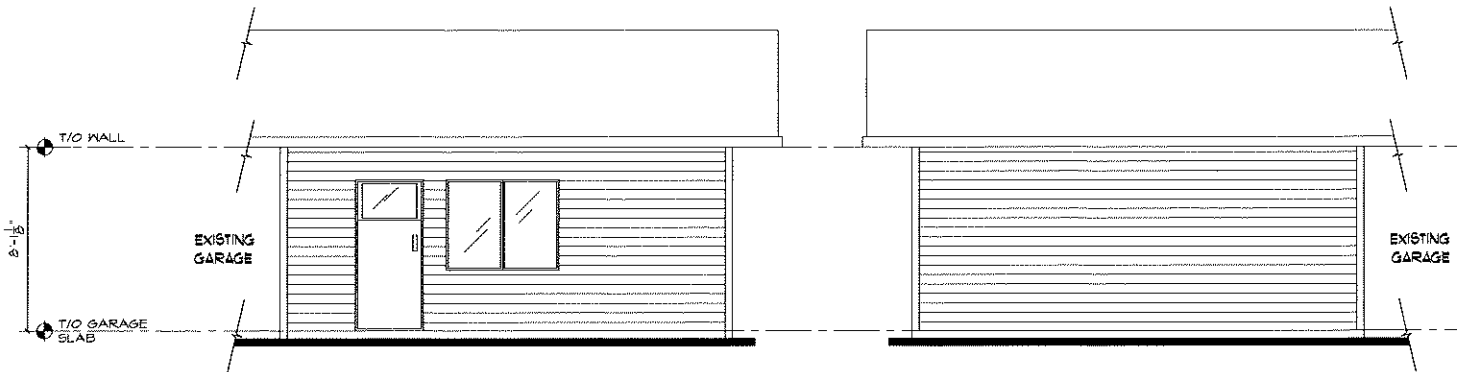


2 BUILDING ELEVATION
A2 SCALE: 3/16" = 1'-0"

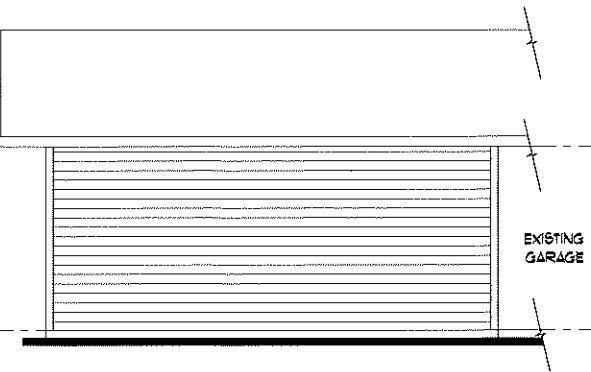

3 BUILDING ELEVATION
A2 SCALE: 3/16" = 1'-0"

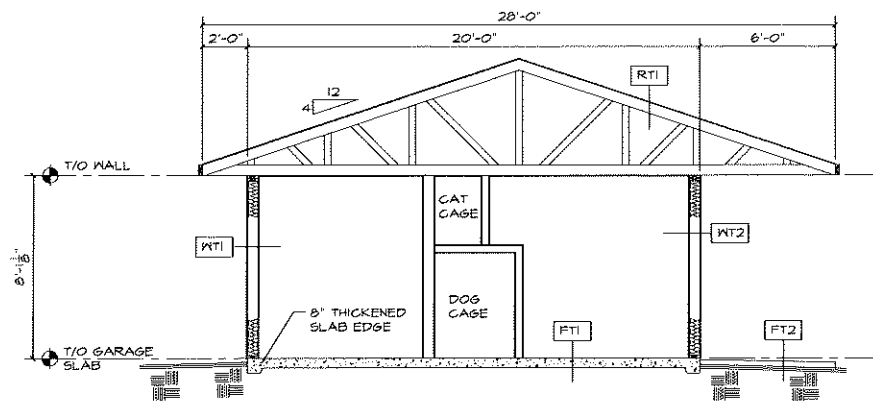

1 SECTION
A3 SCALE: 3/16" = 1'-0"

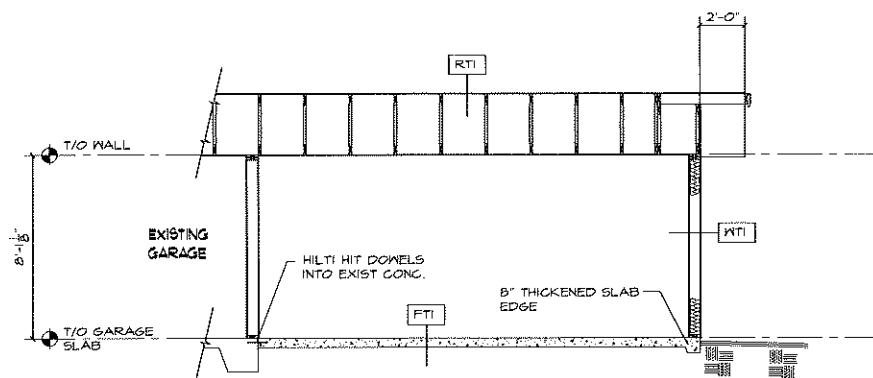

2 SECTION
A3 SCALE: 3/16" = 1'-0"

WALL TYPES:

WT1 EXTERIOR WALL 1:

- VINYL SIDING
- TYVEK
- 3/8" OSB SHEATHING
- 2x6 STUD WALL @ 16" O.C.
- R 22 BATT INSULATION
- 6 MIL POLY VAPOUR BARRIER
- 3/4" OSB

WT2 EXTERIOR WALL 2:

- VINYL SIDING
- TYVEK
- 3/8" OSB SHEATHING
- 2x6 STUD WALL @ 16" O.C.
- R 22 BATT INSULATION
- 6 MIL POLY VAPOUR BARRIER
- SMART PANEL

FLOOR TYPES:

FT1 FLOOR SLAB:

- 4" CONG SLAB REINF W/
- 10M REBAR @ 24" O.C. E/W
- 6" GRAVEL BASE

FT2 DECK FLOOR:

- BROOM FINISH CONCRETE VERANDA

ROOF TYPES:

RT1 MAIN ROOF:

- ASPHALT SHINGLES PER OWNER
- 1/16" OSB ROOF SHEATHING
- ROOF UNDERLAY
- ENG. ROOF TRUSSES @ 24" O.C.
- R 50 INSULATION
- 6 MIL POLY VAPOUR BARRIER
- 3/8" OSB

NOTE:

ALL EXTERIOR DIMENSIONS ARE TO FACE OF CONCRETE OR FACE OF STUD UNLESS OTHERWISE NOTED.

ALL INTERIOR DIMENSIONS ARE TO FACE OF STUDS UNLESS OTHERWISE NOTED.

ALL STRUCTURAL BEAMS, COLUMNS, TRUSSES AND FOUNDATIONS TO BE AS PER STRUCTURAL ENGINEER'S DRAWINGS AND SPECIFICATIONS.

DO NOT SCALE DRAWINGS.

ALL WINDOW, MAN DOORS, AND OVERHEAD DOOR SIZES ARE ACTUAL SIZES. FOR ROUGH OPENING CONFIRM WITH DOOR & WINDOW MANUFACTURER.

ALL DOOR & WINDOW DIMENSIONS ARE TO CENTER OF OPENINGS UNO.

BL	
DRAWN	CHECKED
JUL 29/19	
DATE	SCALE
19-031	A3
PROJECT NO.	SHEET NO.

