


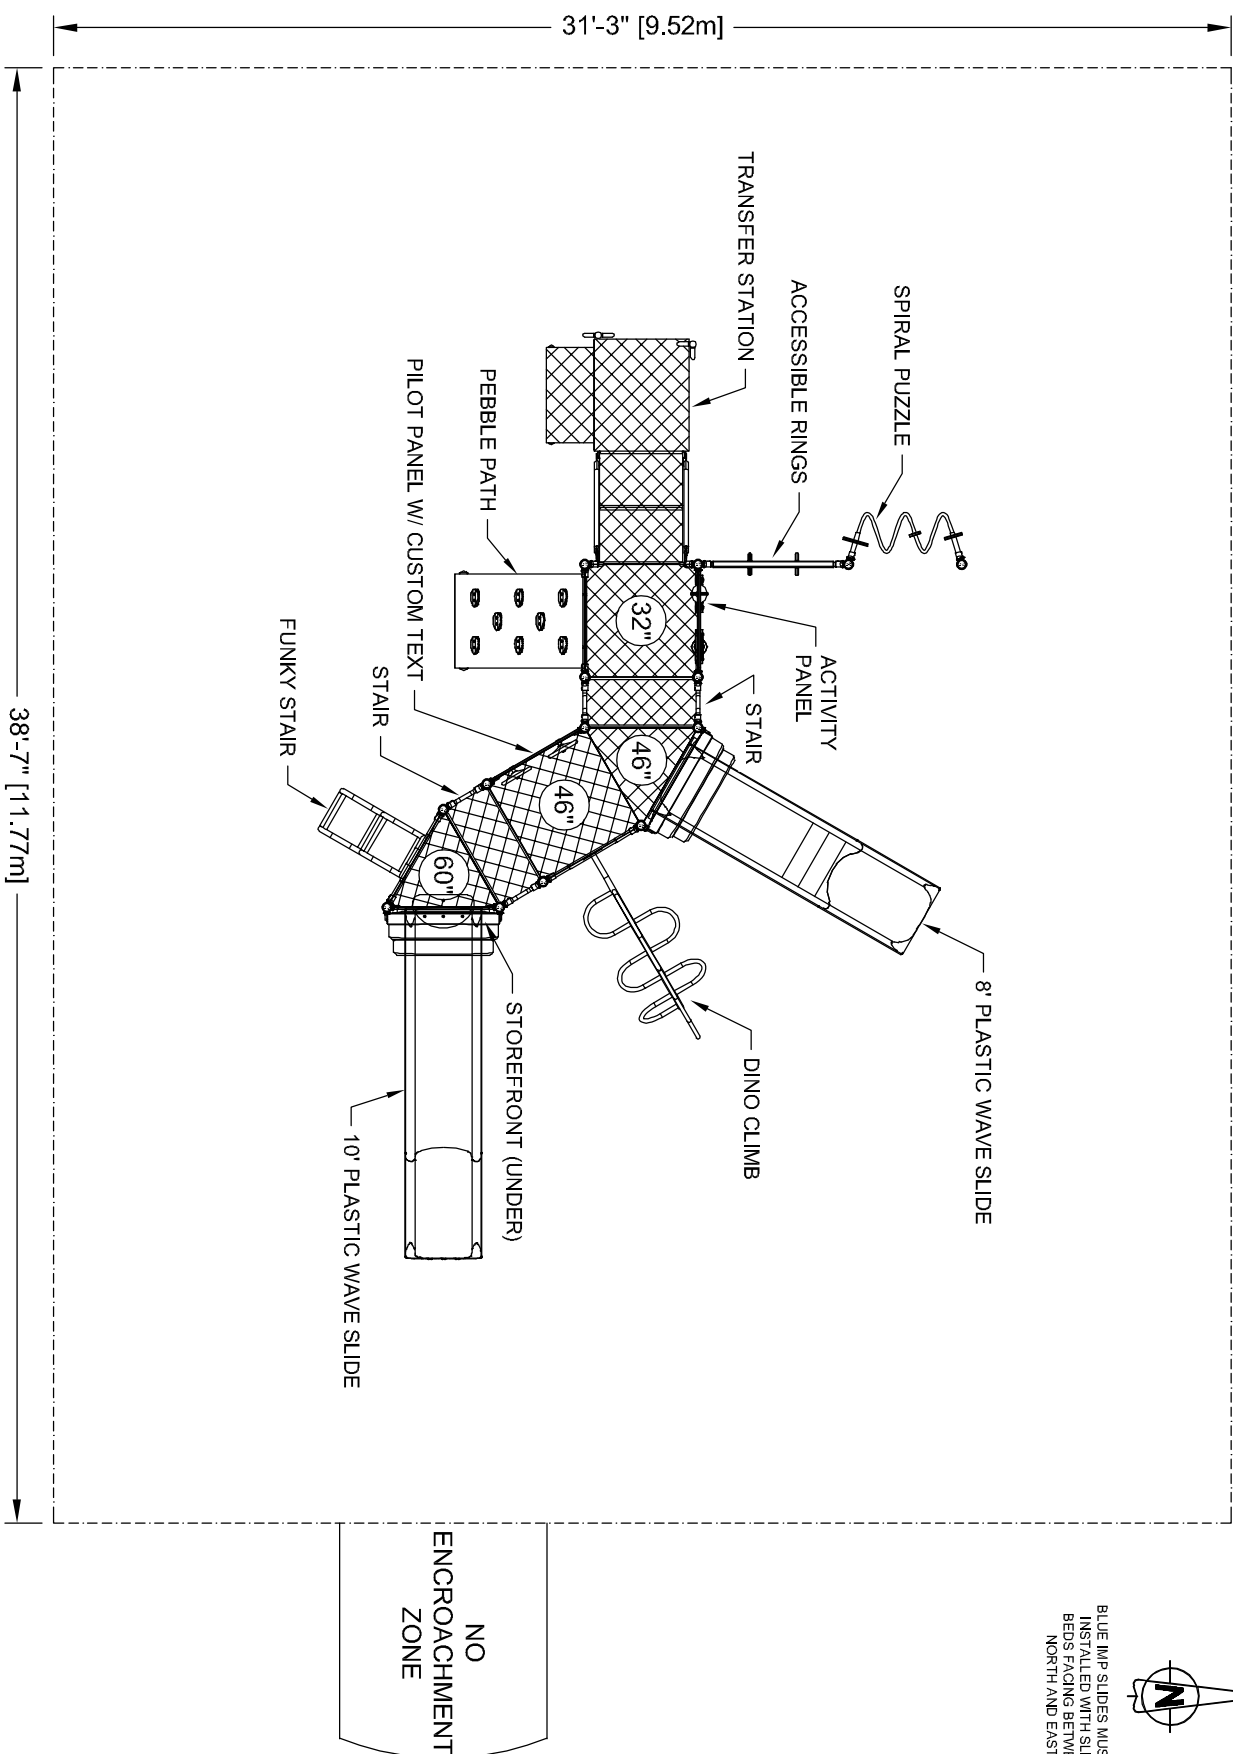

BLUE IMP SLIDES MUST BE  
INSTALLED WITH SLIDE  
BEDS FACING BETWEEN  
NORTH AND EAST



NO  
ENCROACHMENT  
ZONE



CONFORMS TO THE CAN/CSA-Z614-14 STANDARD  
"CHILDRENS PLAYSPACES AND EQUIPMENT"

PERIMETER SHOWN REPRESENTS EXTENT OF REQUIRED SAFETY  
SURFACING. WIDTH OF BORDER MATERIAL MUST BE ADDED  
BEFORE EXCAVATION.

MILITARY BASE  
COLD LAKE, AB  
BLUE IMP 2

LAYOUT # 107665  
JOB # J05164

RECOMMENDED AGES: 2-12  
PROTECTIVE SURFACING REQUIRED:  
AREA: 1207 (sq.ft) PERIMETER: 140 (ft)  
DRAWN BY: AF DATE: 18-JAN-19

**BLUE IMP™**  
Play Strong.

724 - 14TH STREET S.W., MEDICINE HAT, AB, T1A 4V7  
TOLL FREE: 1-800-861-1462 FAX: (403) 529-0851  
E-MAIL: sales@blueimp.com WEBSITE: www.blueimp.com