

PLANTING SCHEDULE						
ABBREVIATION	BOTANICAL NAME	COMMON NAME	QUANTITY	SIZE	SPACING	NOTE
TREES						
CO	Celtis occidentalis 'Delta'	Delta Hackberry	6	6cm Cal.		
MT	Malus x 'Thunderchild'	Thunderchild Crabapple	6	6cm Cal.		option 'Royal Mist'
PN	Prunus x nigella 'Princess Kay'	Princess Kay Plum	6	6cm Cal.		
PM	Prunus maackii	Amur Cherry	6	6cm Cal.		
PI	Picea sp.	Spruce	4	3.5m ht.		
PO	Populus sp.	Poplar	9	6cm Cal.	6 m	
QM	Quercus marocarpa	Bur Oak	7	6cm Cal.		
SHRUBS						
PHS	Philadelphus x 'Snowbelle'	Snowbelle Mockorange	32	#3 pot	100 cm	
PCG	Physocarpus opulifolius 'Center Glow'	Centre Glow Ninebark	30	#2 pot	200 cm	option 'Diablo'
PFA	Potentilla fruticosa 'Abbotswood'	Abbotswood Potentilla	49	#3 pot	100 cm	
SPN	Salix purpurea 'Nana'	Dwarf Blue Leaf Willow	132	#1 pot	120 cm	
SBT	Spiraea betulifolia 'Tor'	Tor Spiraea	72	#2 pot	75 cm	
PERENNIALS						
ASC	Aster cordifolius	Heart Leaved Aster	34	#1 pot	50 cm	
CAD	Calamagrostis x acutiflora 'Overdam'	Overdam Feather Reed Grass	88	#1 pot	60 cm	
CKF	Calamagrostis x acutiflora 'Karl Foerster'	Karl Foerster Feather Reed Grass	132	#2 pot	60 cm	
PRA	Perovskia atriplicifolia	Russian Sage	58	#1 pot	75 cm	
GROUNDCOVERS						
AUU	Arctostaphylos uva-ursi	Kinnickinnick (Bearberry)	17	#3 pot	50 cm	
SOD	N/A	Manderley 'Less Water Sod - Edmonton'	3407 m²			

PLANTING PLAN LEGEND

— LIMIT OF WORK

— PROPERTY LINE

— SOD

— EXISTING TREE

— PROVISIONAL ITEMS


- PLANTING NOTES:
1.

CONTRACTOR TO MARK OUT PLANTING BEDS ALONG NORTH AND SOUTH PROPERTY LINES FOR REVIEW AND APPROVAL BY CA PRIOR TO EXCAVATING. THIS IS TO ENSURE NO DAMAGE WILL OCCUR TO EXISTING TREE ROOTS AND THE LOCATION OF PLANT GROUPS ARE OPTIMIZED IN TERMS OF GROWING CONDITIONS AND CEMETERY AESTHETICS.
2.

AT PERIMETER PLANTING BEDS, CONTRACTOR TO STRIP GRASS TO EXTENTS OF BEDS AS INDICATED ON DRAWINGS. ALL EXPOSED SOIL IN PLANTING BEDS TO BE MULCHED AFTER PLANTING.
3.

ALL IMPORTED SOIL TO MEET THE CANADIAN LANDSCAPE STANDARD. CONTRACTOR TO PROVIDE SOIL ANALYSIS PRIOR TO DELIVERY OF SOIL TO SITE.
4.

BASE WORK TO INCLUDE GRADING AND SODDING.

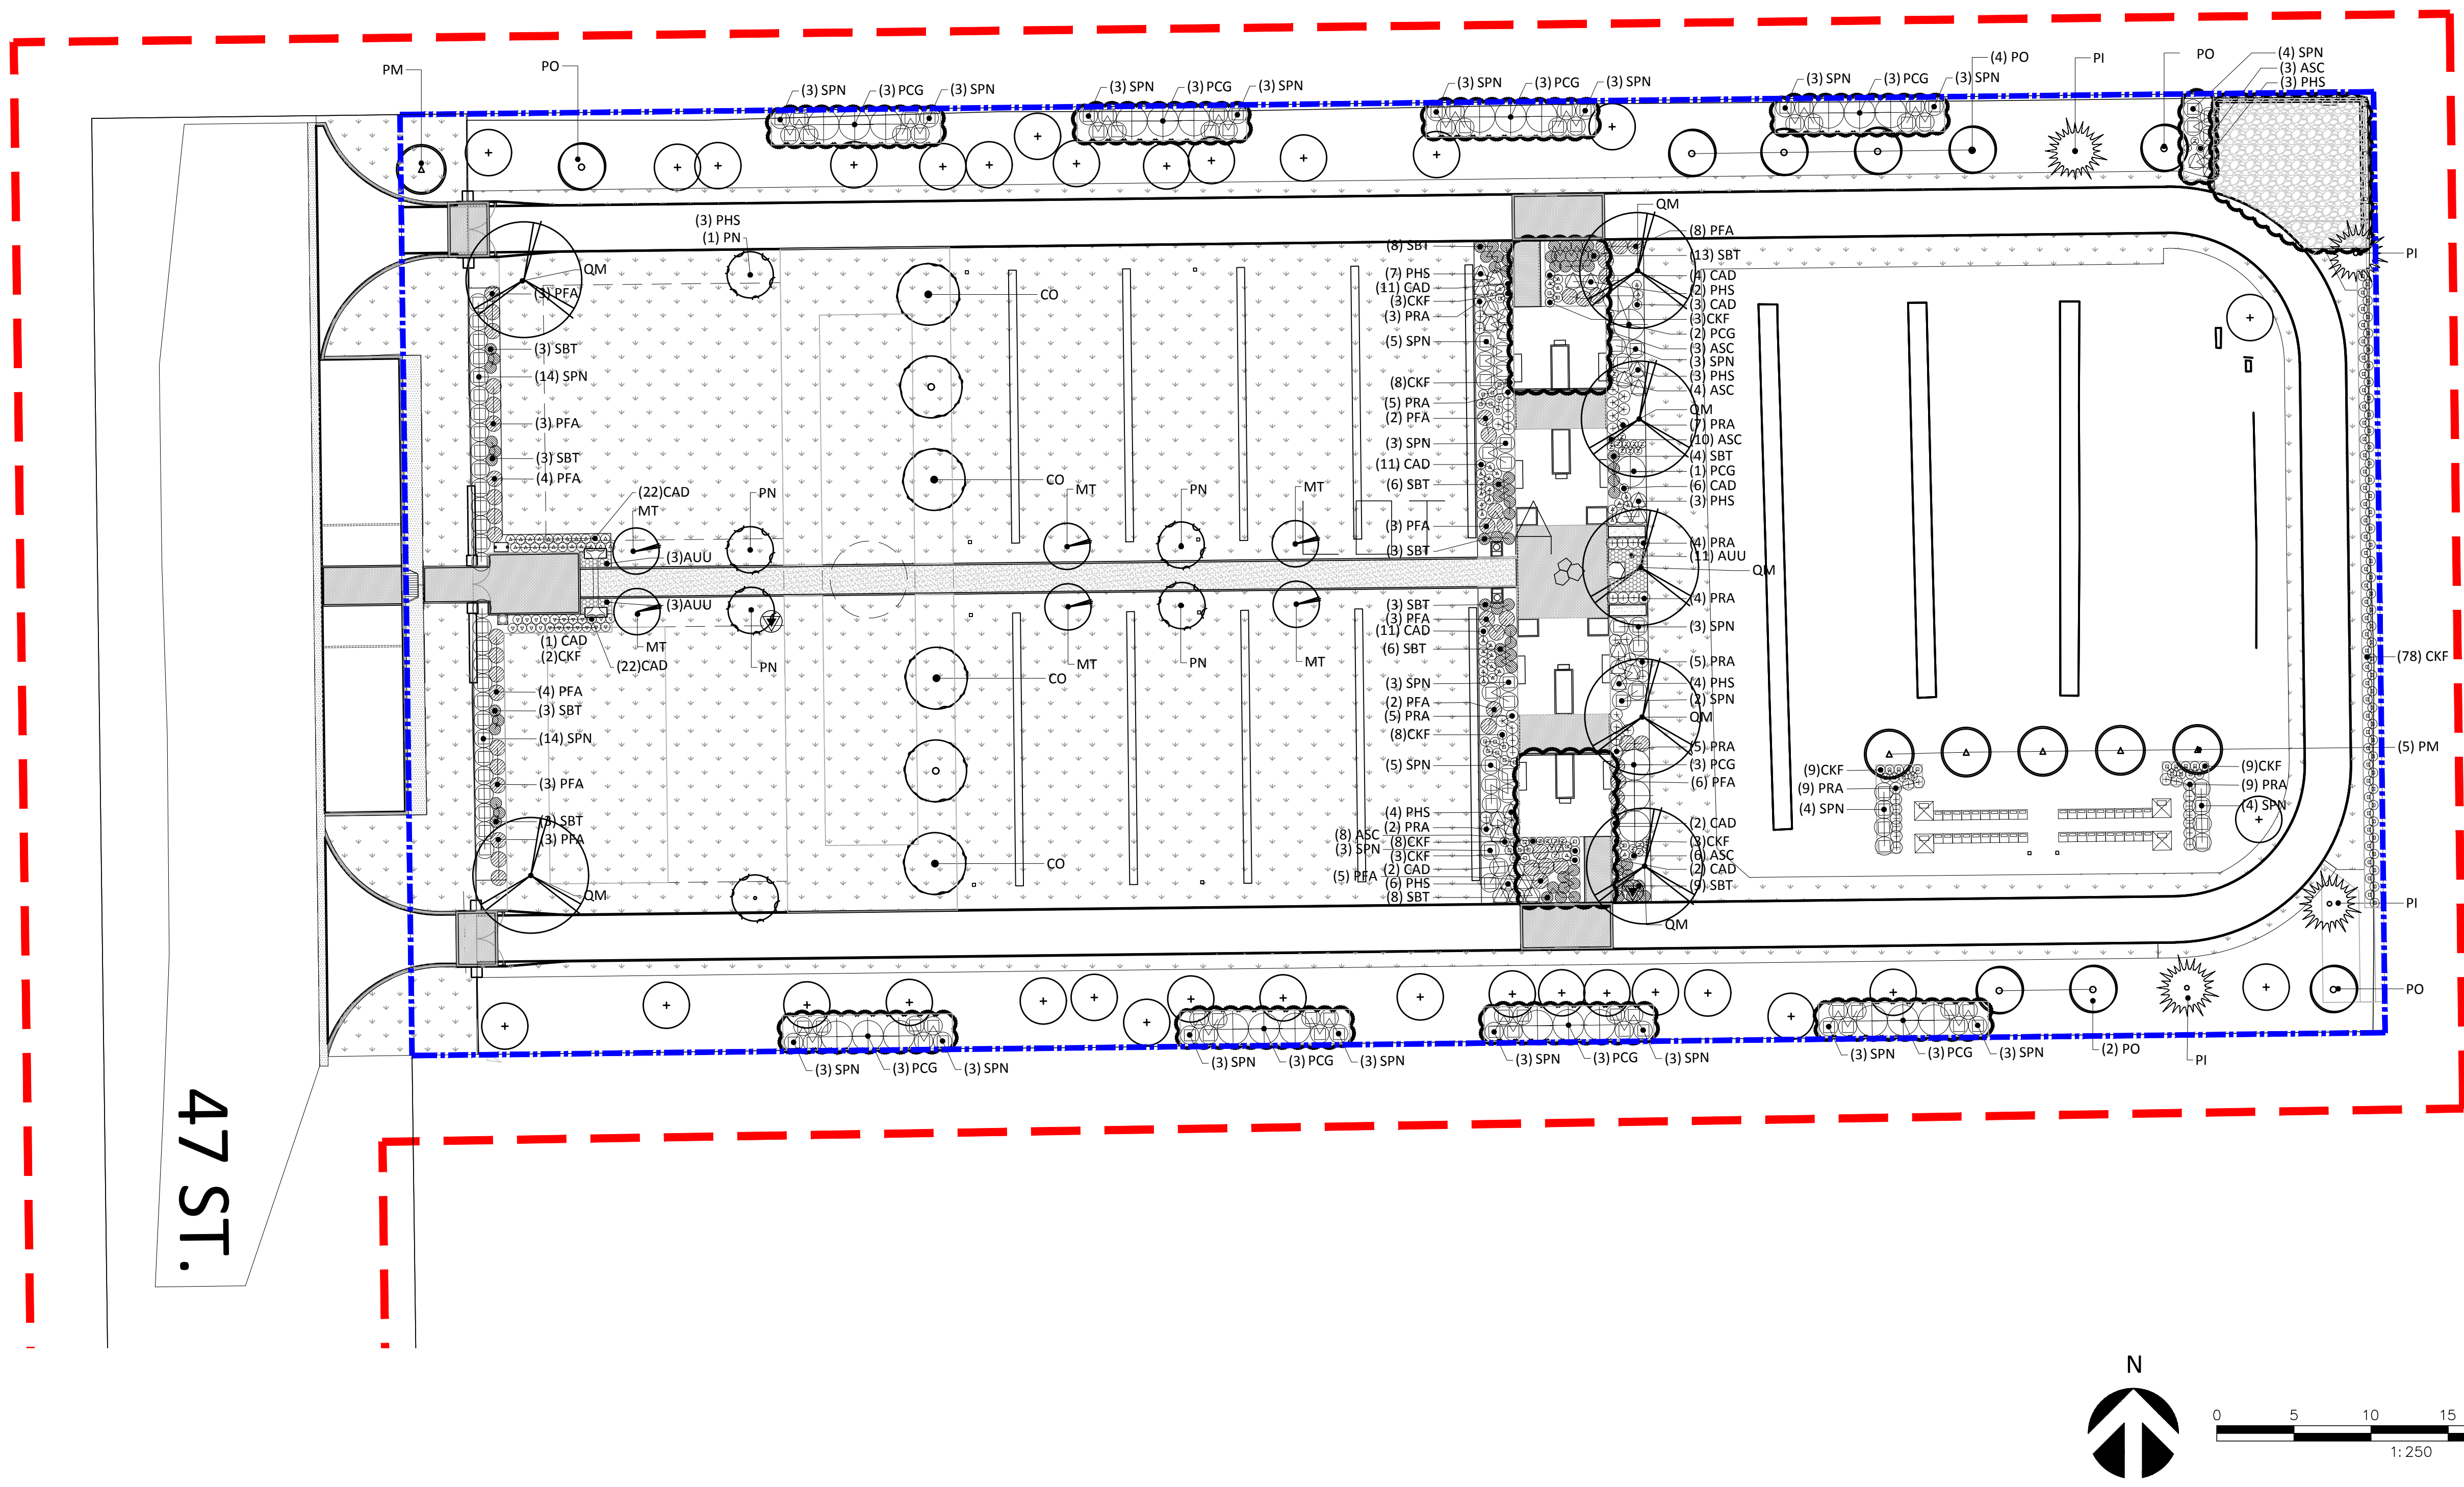

LEES ASSOCIATES

Landscape Architects

507-318 Homer Street Vancouver British Columbia Canada V6B 2V2
Tel: (604) 899-3806 Fax: (604) 899-3805 Web: www.lees.ca Email: info@lees.ca

COPYRIGHT RESERVED

This plan and design are, and at all times remain the exclusive property of LEES+Associates and cannot be used or reproduced without written consent. Contractors shall verify and be responsible for all dimensions and conditions on the job. This office shall be informed of any discrepancies from the dimensions and conditions shown on the drawing.

Revisions

No.	Date	Status	By
1	FEB. 14, 2019	25% SET ISSUED FOR REVIEW	RC
2	FEB. 28, 2019	50% SET ISSUED FOR REVIEW	RC
3	MAR. 3, 2019	ISSUED FOR REVIEW	RC
4	MAR. 21, 2019	ISSUED FOR REVIEW	RC
5	APR. 24, 2019	90% SET ISSUED FOR REVIEW	RC
6	MAY 06, 2019	99% SET ISSUED FOR REVIEW	RC
7	MAY 15, 2019	ISSUED FOR TENDER	RC

The Alberta Association of Landscape Architects

Heidi Redman

ISSUED FOR REVIEW

NOT FOR CONSTRUCTION

Client

City of Cold Lake

Project

GRAND CENTRE CEMETERY
PHASE 1 IMPROVEMENTS

Drawing Title

PLANTING PLAN

Date

JANUARY, 2019

ELAC Project No.

18-256

Scale (On 22 x 34 Inch Sheet)

As Noted

Drawn By

JB

Checked

RC/HR

L5.0