



TENTATIVE PLAN

SHOWING PROPOSED SUBDIVISION AND ROAD PLAN AFFECTING PORTIONS OF E. 1/2 Sec. 11-63-2 W.4M. & W. 1/2 Sec. 12-63-2 W.4M. CITY OF COLD LAKE

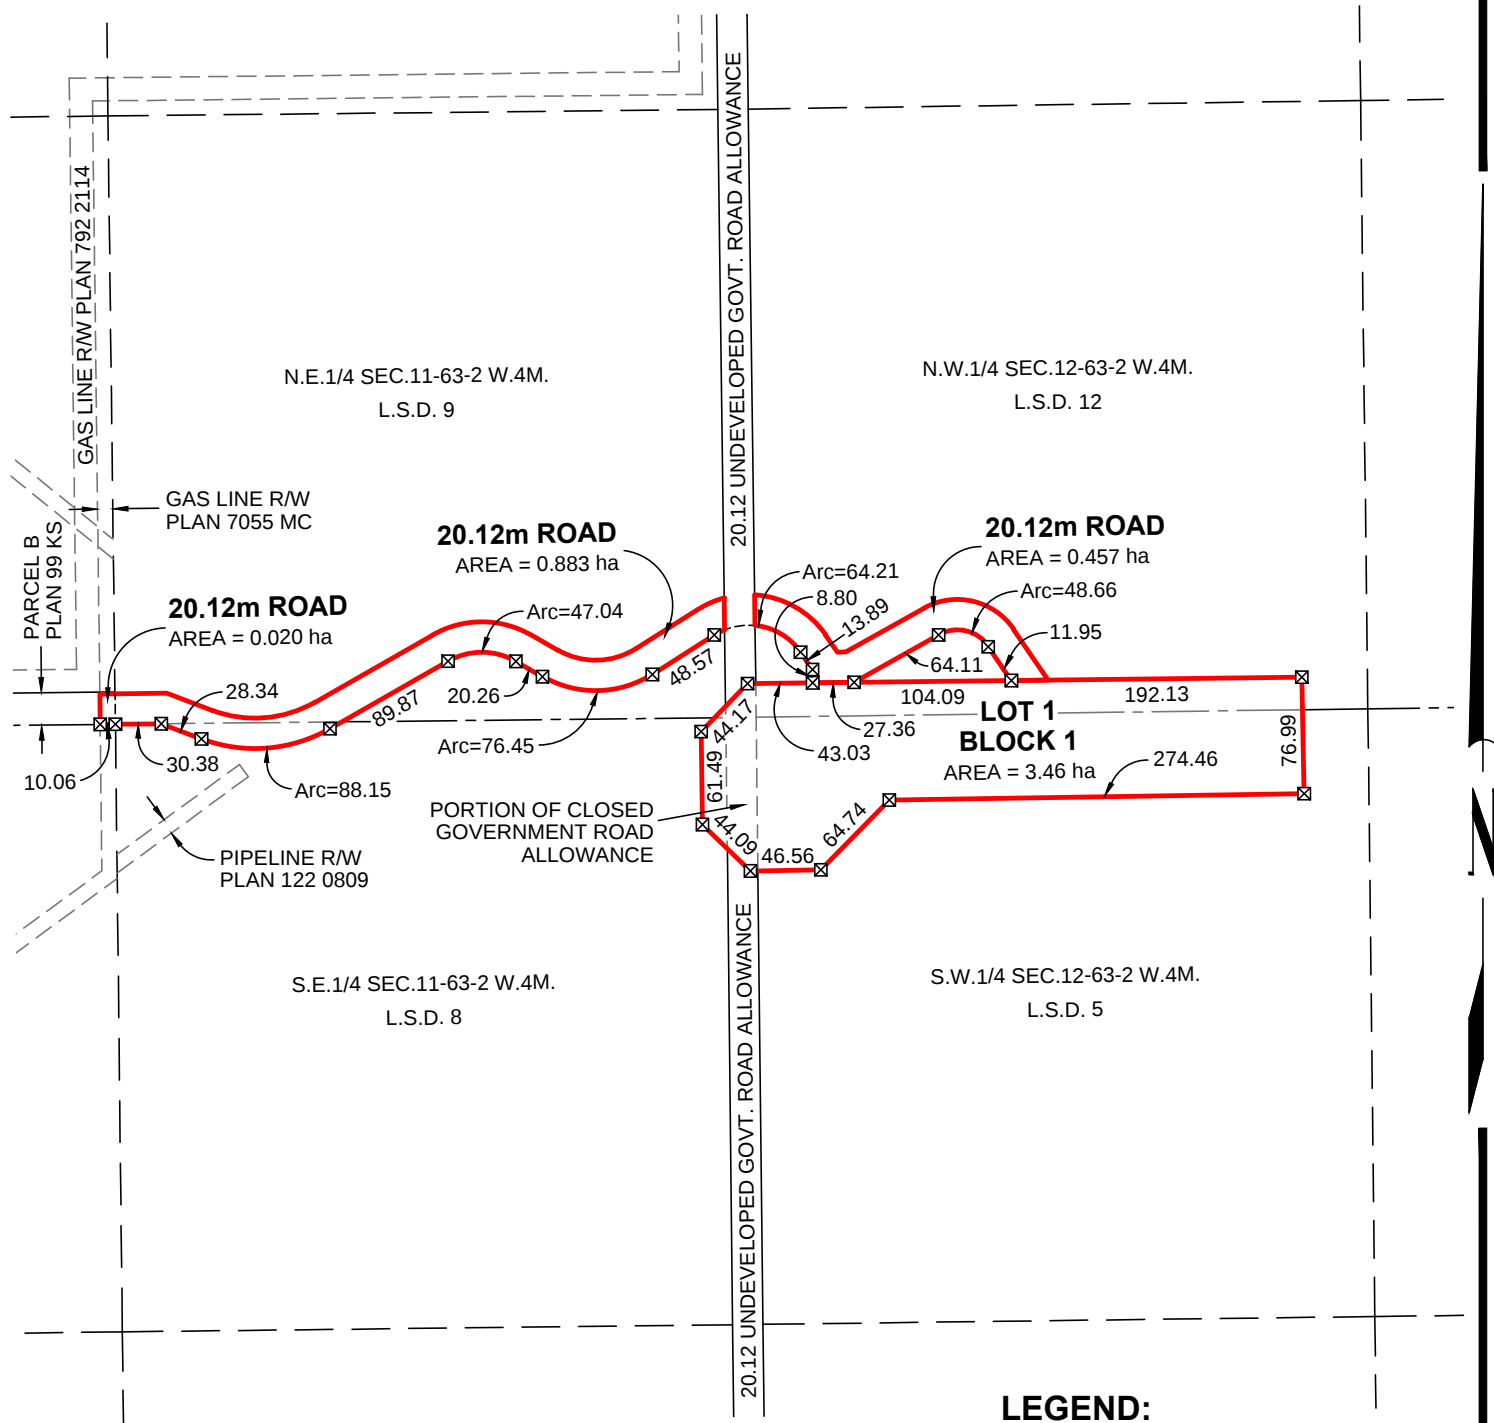

Plan Prepared by:
Explore Surveys Inc.
Edmonton, Alberta
Toll Free 1-866-936-1805
Fax No. 780-800-1927

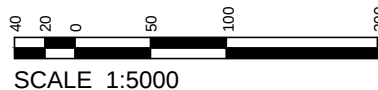

Job X143119

Rev. 0

SURVEYED BY: J.A.

CALC'D BY: A.M.

DRAWN BY: A.M.

REV. NO.	DESCRIPTION	DATE
0	PLAN ISSUED	DEC 18, 2019

TENTATIVE PLAN

SHOWING PROPOSED SUBDIVISION AND ROAD PLAN AFFECTING PORTIONS OF E. 1/2 Sec. 11-63-2 W.4M. & W. 1/2 Sec. 12-63-2 W.4M. CITY OF COLD LAKE




Imagery: ©2015 Abacus Datagraphics Ltd., all rights reserved.
Date of Photography: 2019

LEGEND:

Proposed Parcel shown as:
Distances are in metres and decimals thereof.

explore

Plan Prepared by:
Explore Surveys Inc.
Edmonton, Alberta
Toll Free 1-866-936-1805
Fax No. 780-800-1927

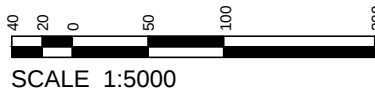

Job X143119

Rev. 0

SURVEYED BY: J.A.

CALC'D BY: A.M.

DRAWN BY: A.M.

REV. NO.	DESCRIPTION	DATE
0	PLAN ISSUED	DEC 18, 2019