

ABBREVIATIONS

Fd.	FOUND
c.s.	COUNTER SUNK
Mk.	MARK
HT	HEIGHT
DEP.	DEPTH
RET.	RETAINING
Enc.	ENCROACHMENT
est.	ESTABLISHED
Pos.	POSITION

LEGEND:

Proposed Parcel shown as: 
 Concrete shown as: 
 Asphalt shown as: 
 Distances are in metres and decimals thereof.

TENTATIVE PLAN


SHOWING PROPOSED CONSOLIDATION OF

Lot 1, Block 2, Plan 773 KS

and C. of T. 192 150 766 +1

and a Portion of 19th Street

CITY OF COLD LAKE

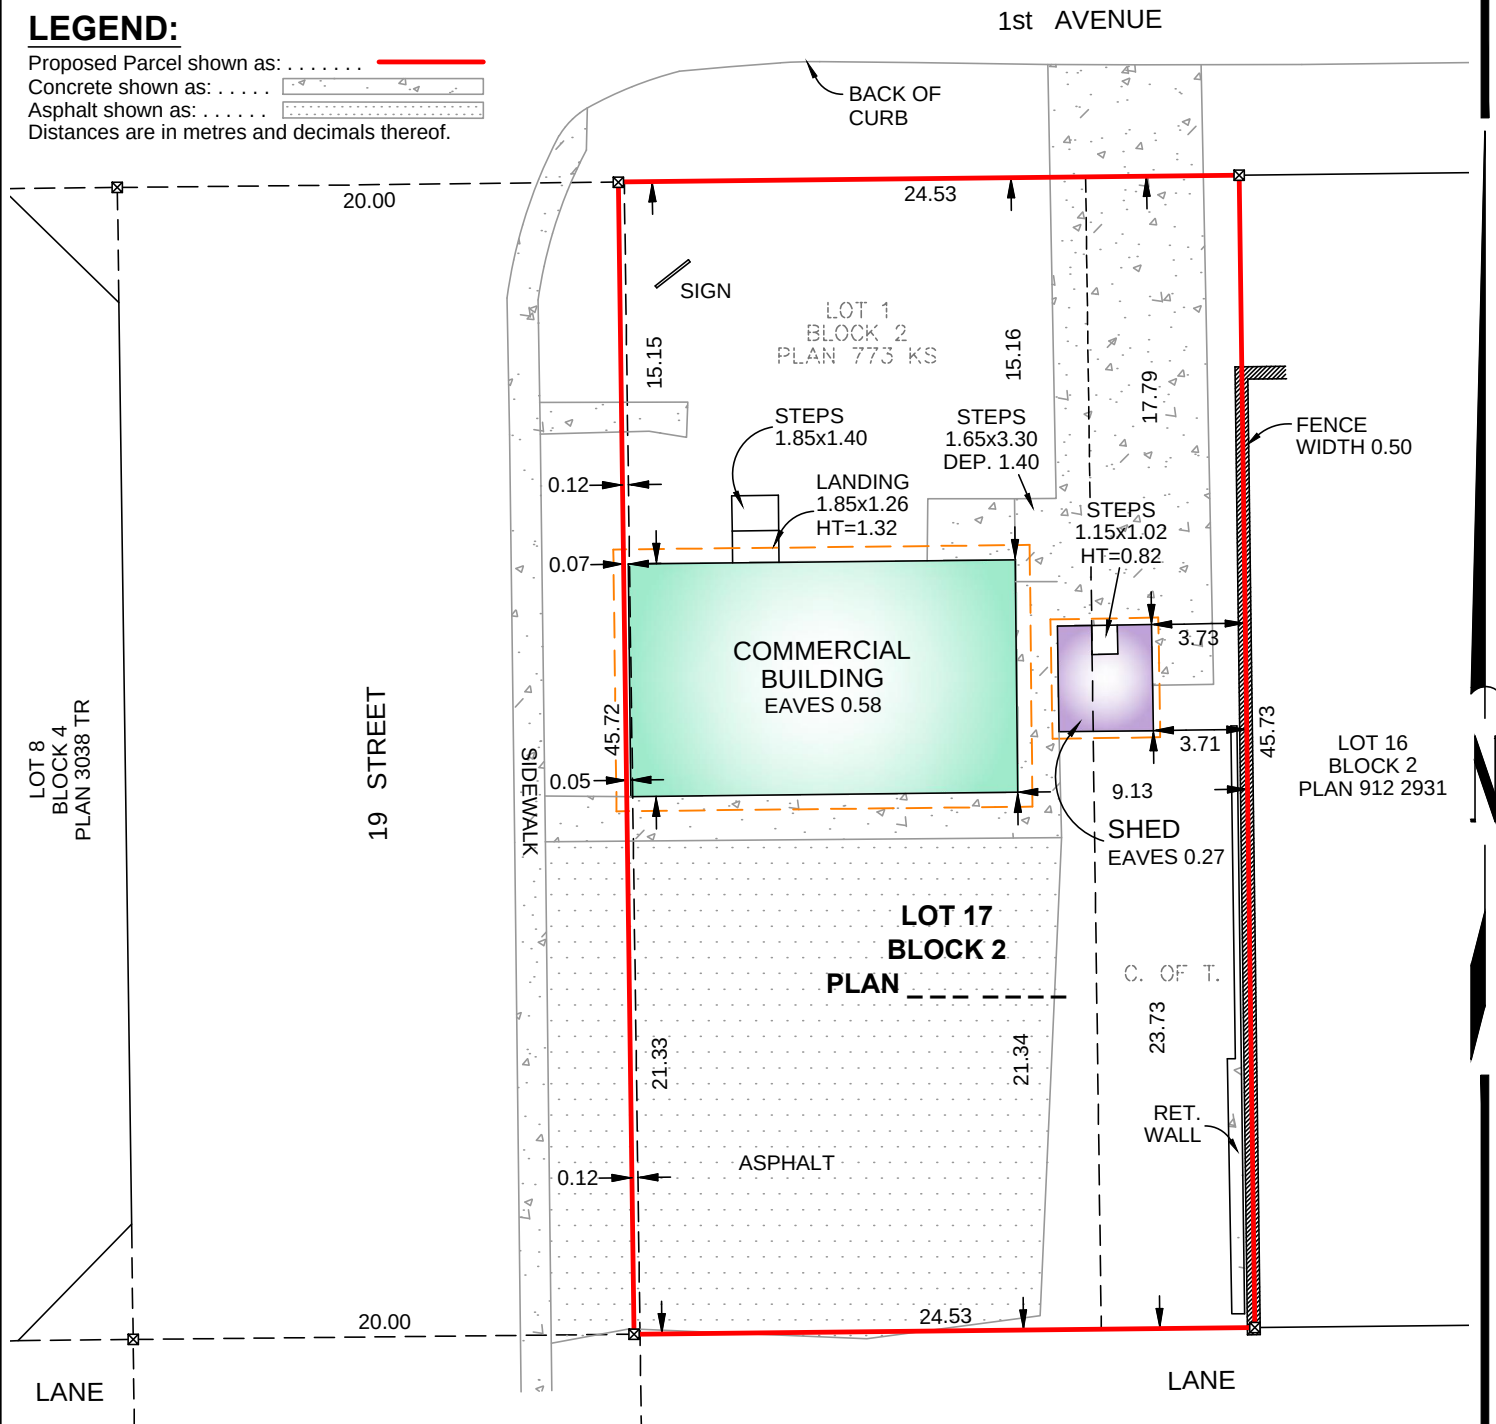

Plan Prepared by:
Explore Surveys Inc.
Edmonton, Alberta
Toll Free 1-866-936-1805
Fax No. 780-800-1927

2 1 0 5 6 12
SCALE 1:300

REV. NO.	DESCRIPTION	DATE
0	PLAN ISSUED	DEC 5, 2019

Job X071919

Rev. 0

SURVEYED BY: J.A.

CALC'D BY: F.M.

DRAWN BY: A.M.