

ABBREVIATIONS

Fd. FOUND
 c.s. COUNTER SUNK
 Mk. MARK
 HT. HEIGHT
 DEP. DEPTH
 RET. RETAINING
 Enc. ENCROACHMENT
 est. ESTABLISHED
 Pos. POSITION

LEGEND:

Proposed Parcel shown as:
 Concrete shown as:
 Asphalt shown as:
 Distances are in metres and decimals thereof.

TENTATIVE PLAN


SHOWING PROPOSED CONSOLIDATION OF

Lot 1, Block 2, Plan 773 KS

and C. of T. 192 150 766 +1

and a Portion of 19th Street

CITY OF COLD LAKE

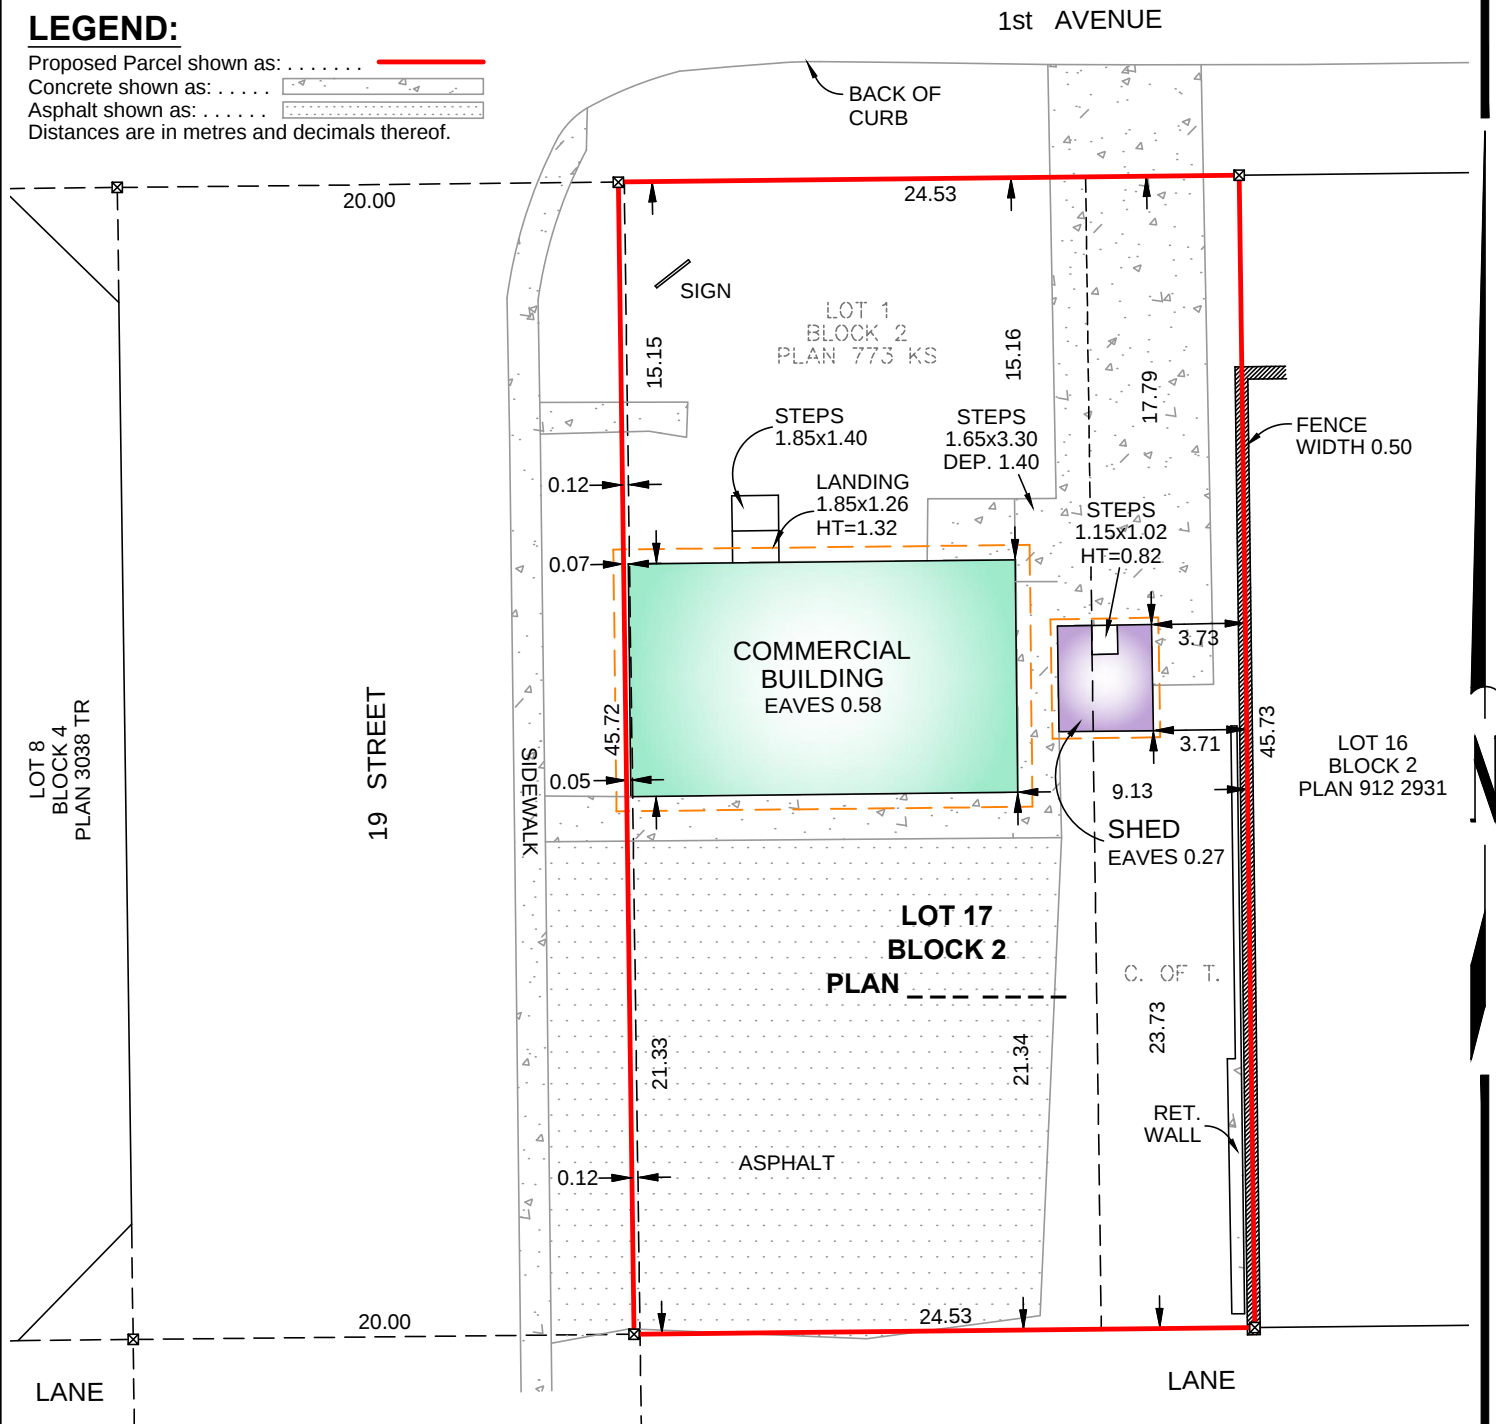

Plan Prepared by:
 Explore Surveys Inc.
 Edmonton, Alberta
 Toll Free 1-866-936-1805
 Fax No. 780-800-1927

2 1 0 5 6 12
 SCALE 1:300

REV. NO.	DESCRIPTION	DATE
0	PLAN ISSUED	DEC 5, 2019

Job X071919

Rev. 0

SURVEYED BY: J.A.

CALC'D BY: F.M.

DRAWN BY: A.M.