




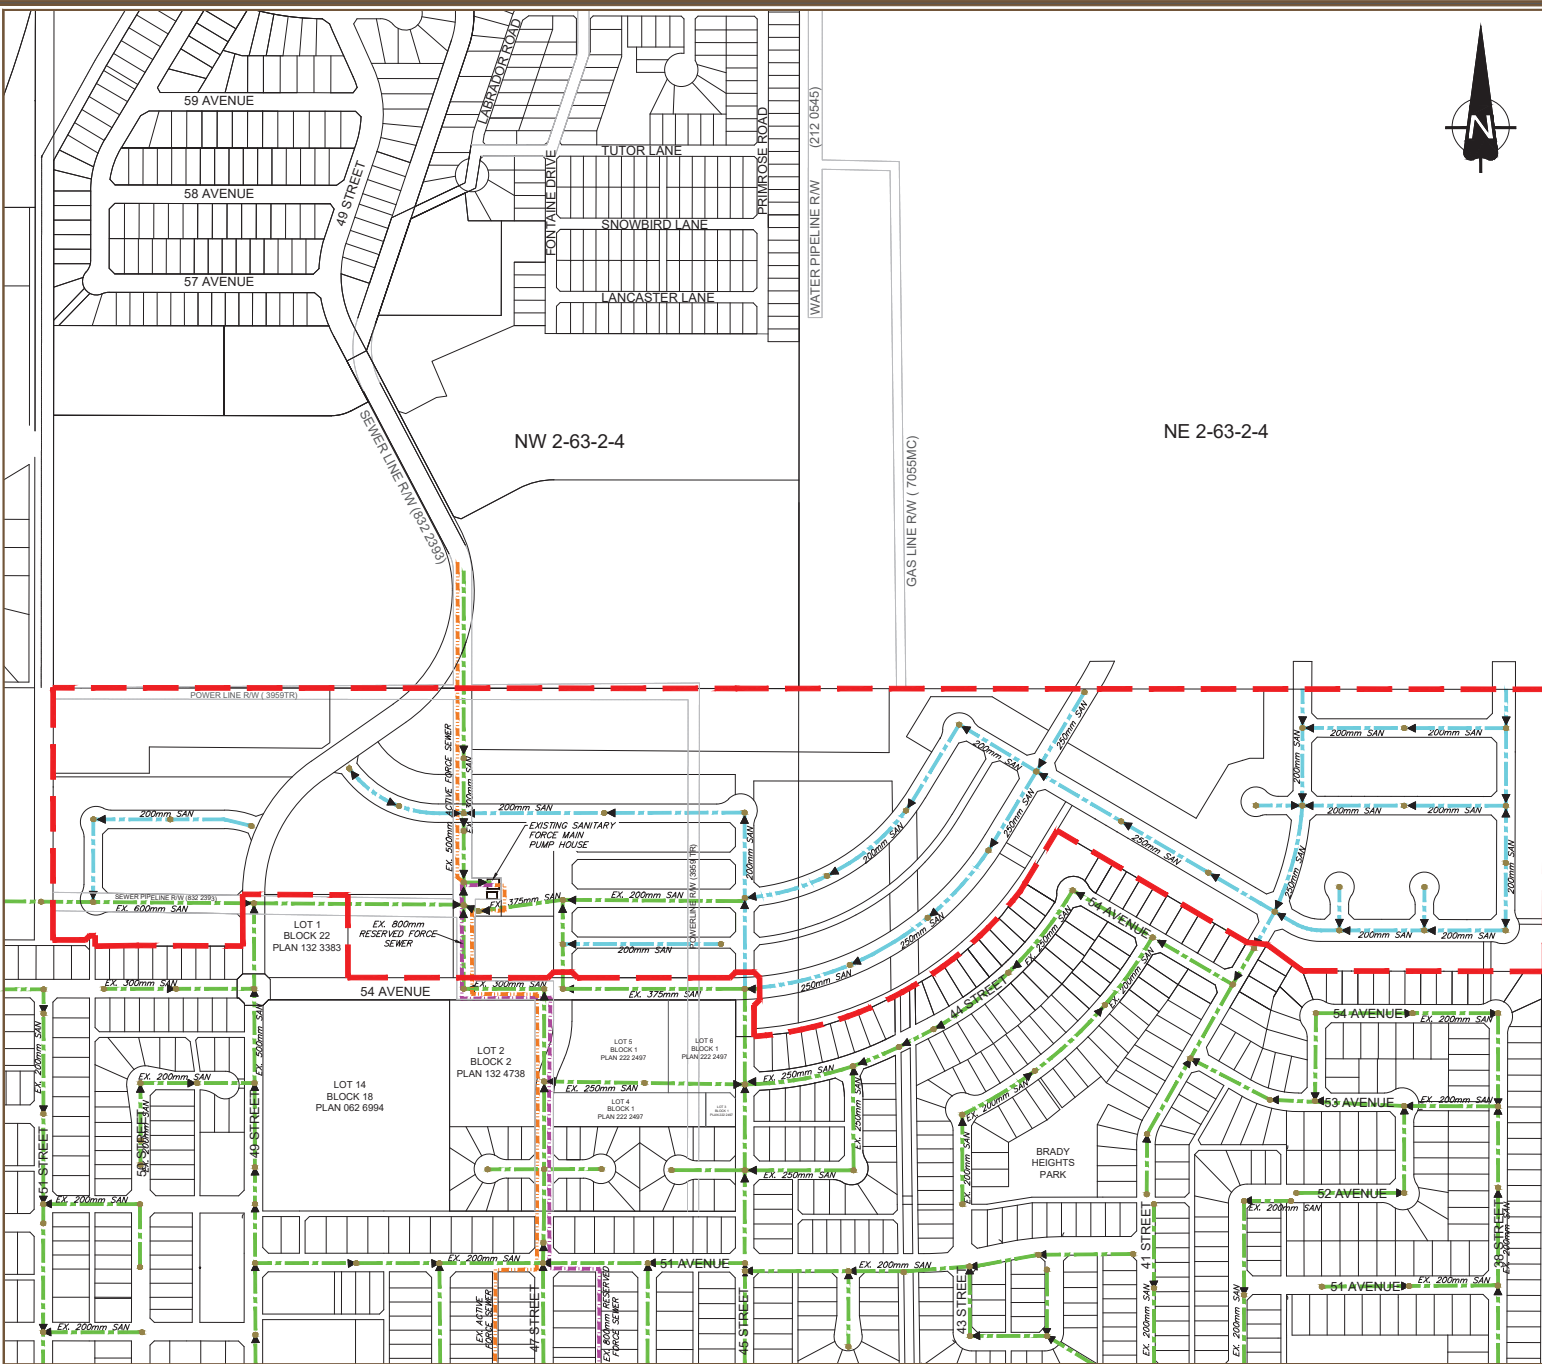


COLD LAKE SOUTH OUTLINE PLAN

CITY OF COLD LAKE

LEGEND:

-  OUTLINE PLAN BOUNDARY
-  PROPOSED SANITARY SEWER
-  EXISTING SANITARY SEWER
-  EX. ACTIVE FORCE MAIN SEWER
-  EX. RESERVE FORCE MAIN SEWER



SCALE: N.T.S

Figure 9 Sanitary Collection

SE DESIGN AND CONSULTING INC.

ENGINEERS • CONSULTANTS • GEOMATICS